



平面図

S=1:500

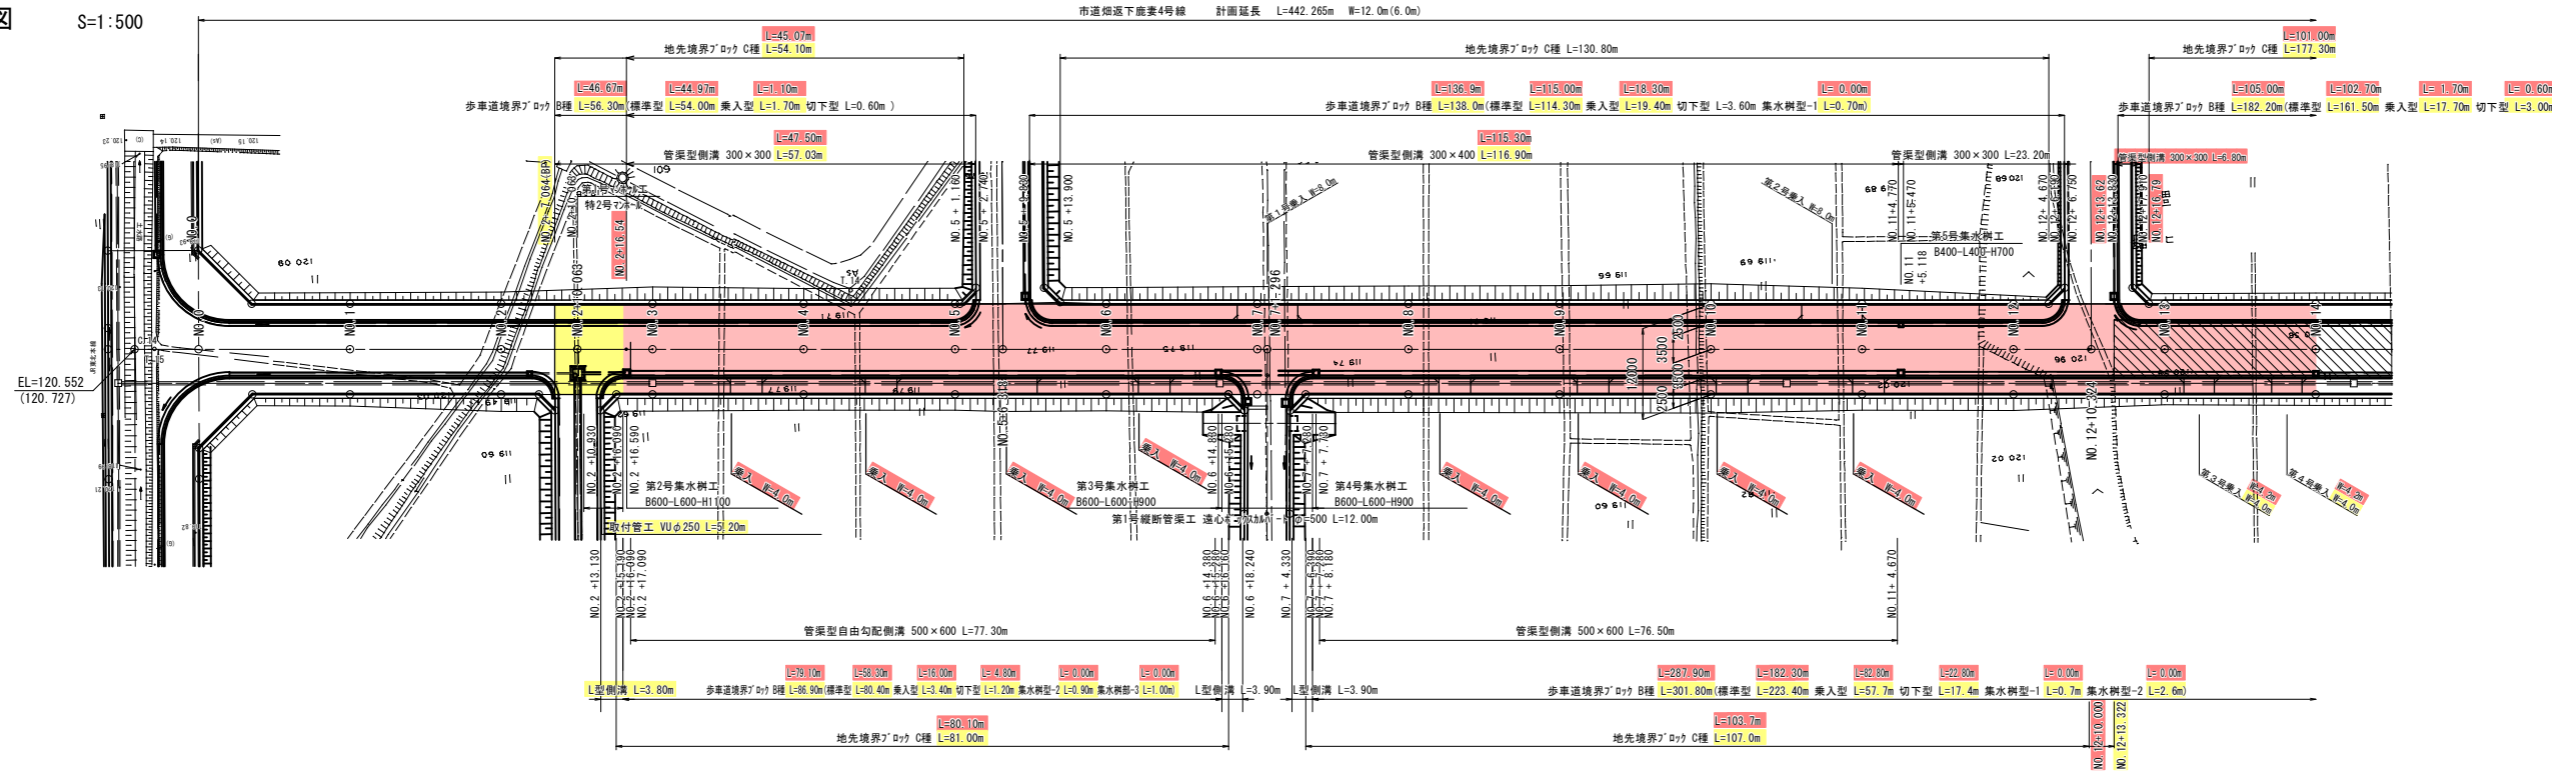

縦断面図

V:1:100
H:1:500

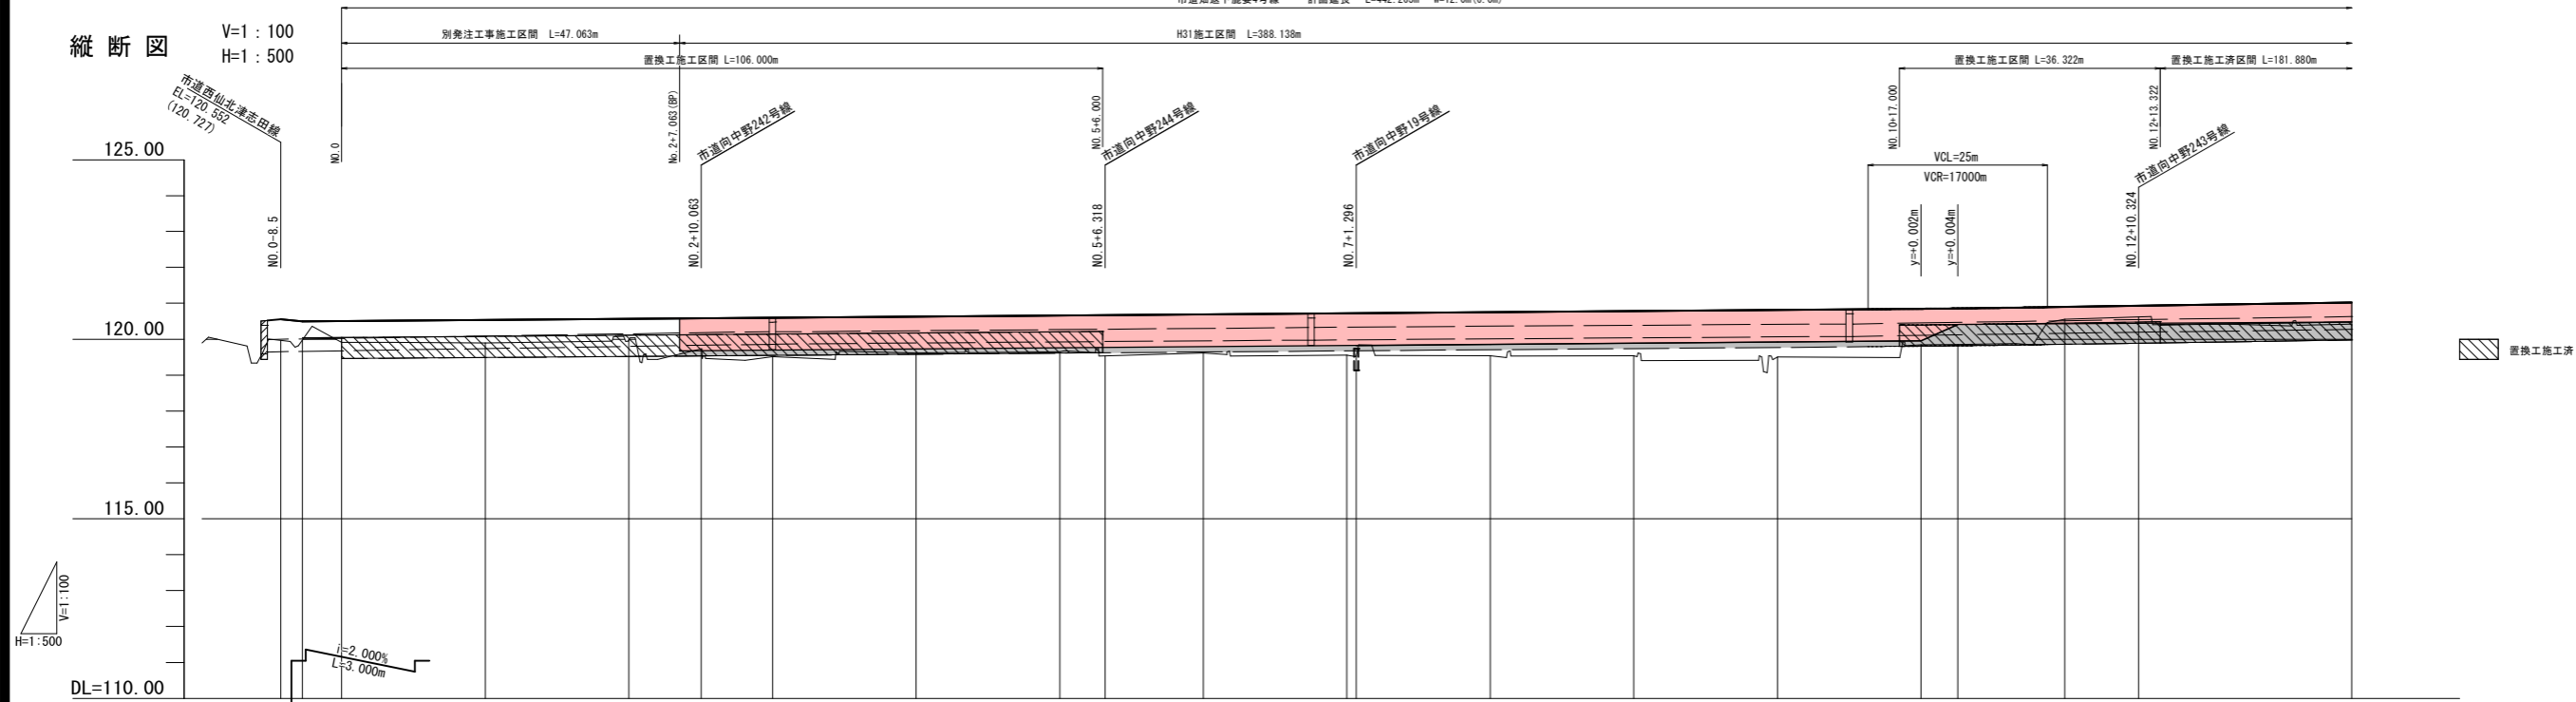

勾配(道路)	120.552 120.492	120.501	120.532	120.563	120.579	120.595	120.626	120.657	120.667	120.688	120.720	120.722	120.751	120.782	120.814	120.847	120.857	120.853	120.899	120.928	120.956	121.018
計画高(道路)	120.552 120.492	120.501	120.532	120.563	120.579	120.595	120.626	120.657	120.667	120.688	120.720	120.722	120.751	120.782	120.814	120.847	120.857	120.853	120.899	120.928	120.956	121.018
勾配(水路)	119.640	119.671	119.725	119.787	119.817	119.846	119.877	119.906	119.919	119.940	119.970	119.972	119.996	120.021	120.046	120.090	120.105	120.105	120.150	120.181	120.210	120.270
計画高(水路)	119.640	119.671	119.725	119.787	119.817	119.846	119.877	119.906	119.919	119.940	119.970	119.972	119.996	120.021	120.046	120.090	120.105	120.105	120.150	120.181	120.210	120.270
地盤高	119.960 119.970 119.914	119.884	119.725	119.983	119.720	119.514	119.613	119.653	119.538	119.612	119.552	119.556	119.542	119.543	119.504	119.844	119.854	120.054	120.554	120.623	120.431	120.421
追加距離	-8.500 -5.500 0.000	20.000	40.000	40.000	50.063	80.000	80.000	100.000	106.318	120.000	140.000	141.296	160.000	180.000	200.000	220.000	225.118	240.000	250.324	260.000	280.000	280.000
単距離	0.000 3.000 5.500	20.000	20.000	20.000	10.063	9.937	20.000	20.000	6.318	13.682	20.000	1.296	18.704	20.000	20.000	5.118	14.882	10.324	9.677	20.000	20.000	20.000
測点	C.14 +14.500 NO.0	NO.1	NO.2	NO.3	+10.063	NO.4	NO.5	+6.318	NO.6	NO.7	+1.296	NO.8	NO.9	NO.10	NO.11	+5.118	NO.12	+10.324	NO.13	NO.14		

注)H17区画整理事業及び用水詳細設計との標高差
標高差: +0.175m
例: 120.000(当図面) → 120.175(H17区画整理事業)

岩手県盛岡市	道明地区生活環境整備事業		平成31年度
	路線名	市道畑返下能妻4号線	
	工事件名	市道畑返下能妻4号線外道路築造工事 (市道畑返下能妻4号線道路築造工事)	
	工事箇所	盛岡市向中野字幅外地内	
図面名称		縦平面図(1)	年度
全14枚中の1枚		縮尺 図示	