




平面圖 1/100
○~ 附屬法室 (柱-1/2)

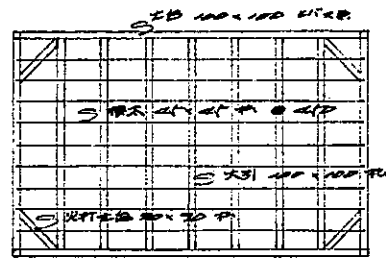


木次圖 1/100

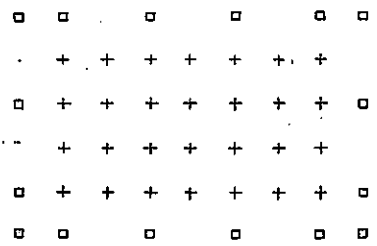



基礎柱圖 1/100

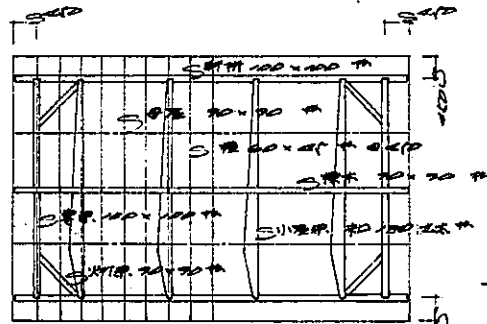


小基次圖 1/100

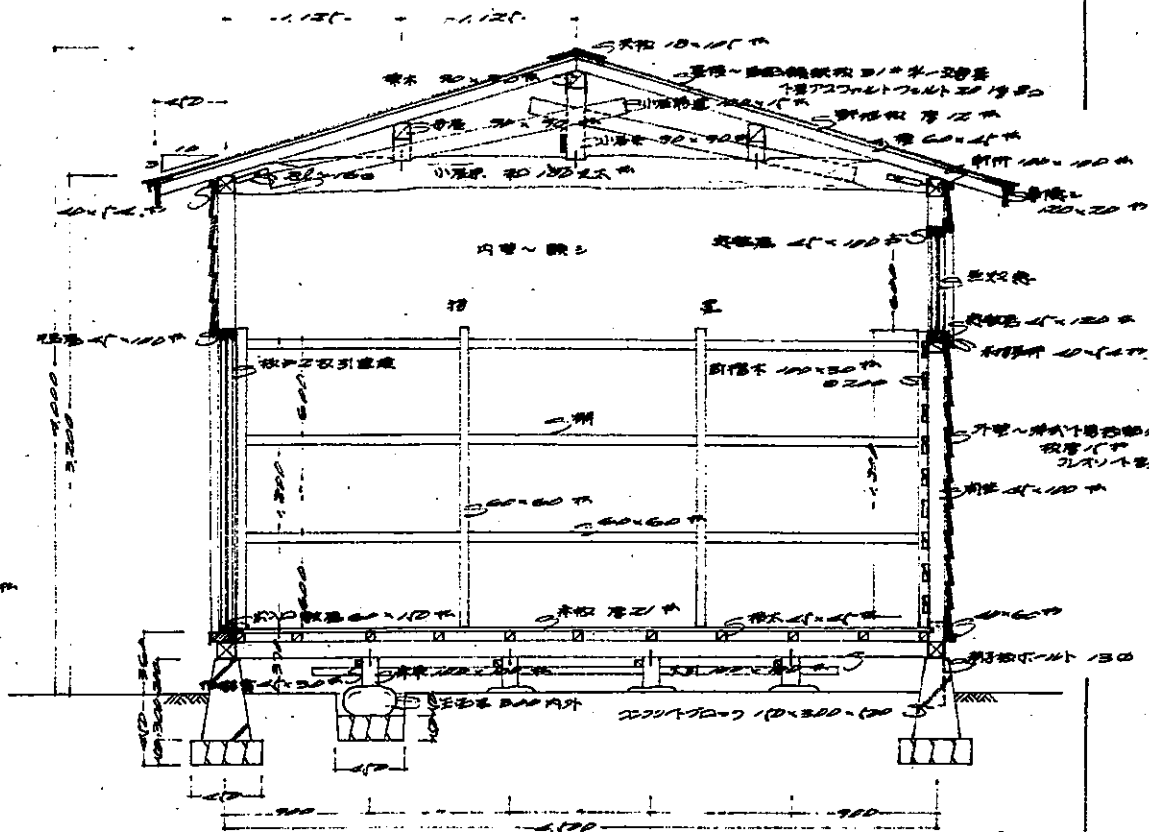


切斷圖 1/30

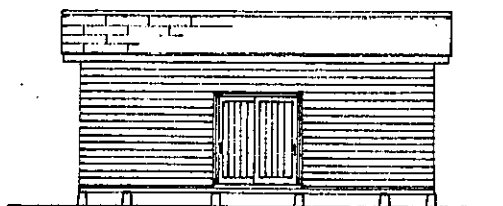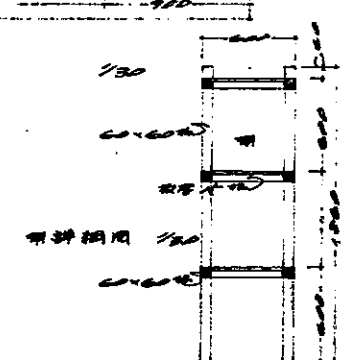

東側立面圖 1/100

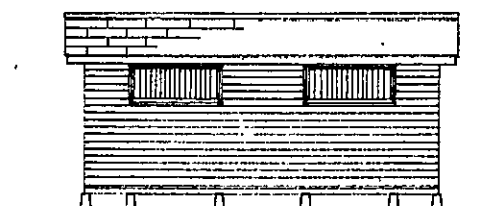

西側立面圖 1/100

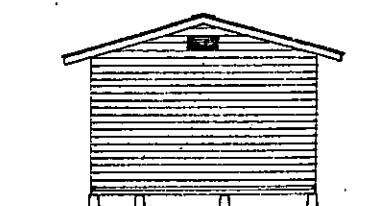

南北側立面圖 1/100

盛岡市立女子小中學校附屬法室工事設計圖		圖號	面号	2-1-2
圖面名稱	縮尺	縮尺	縮尺	縮尺
一般圖	1/100	1/100	1/100	1/100
盛岡市財政部營繕課		設計	校員	

