



1 階 平 面 図

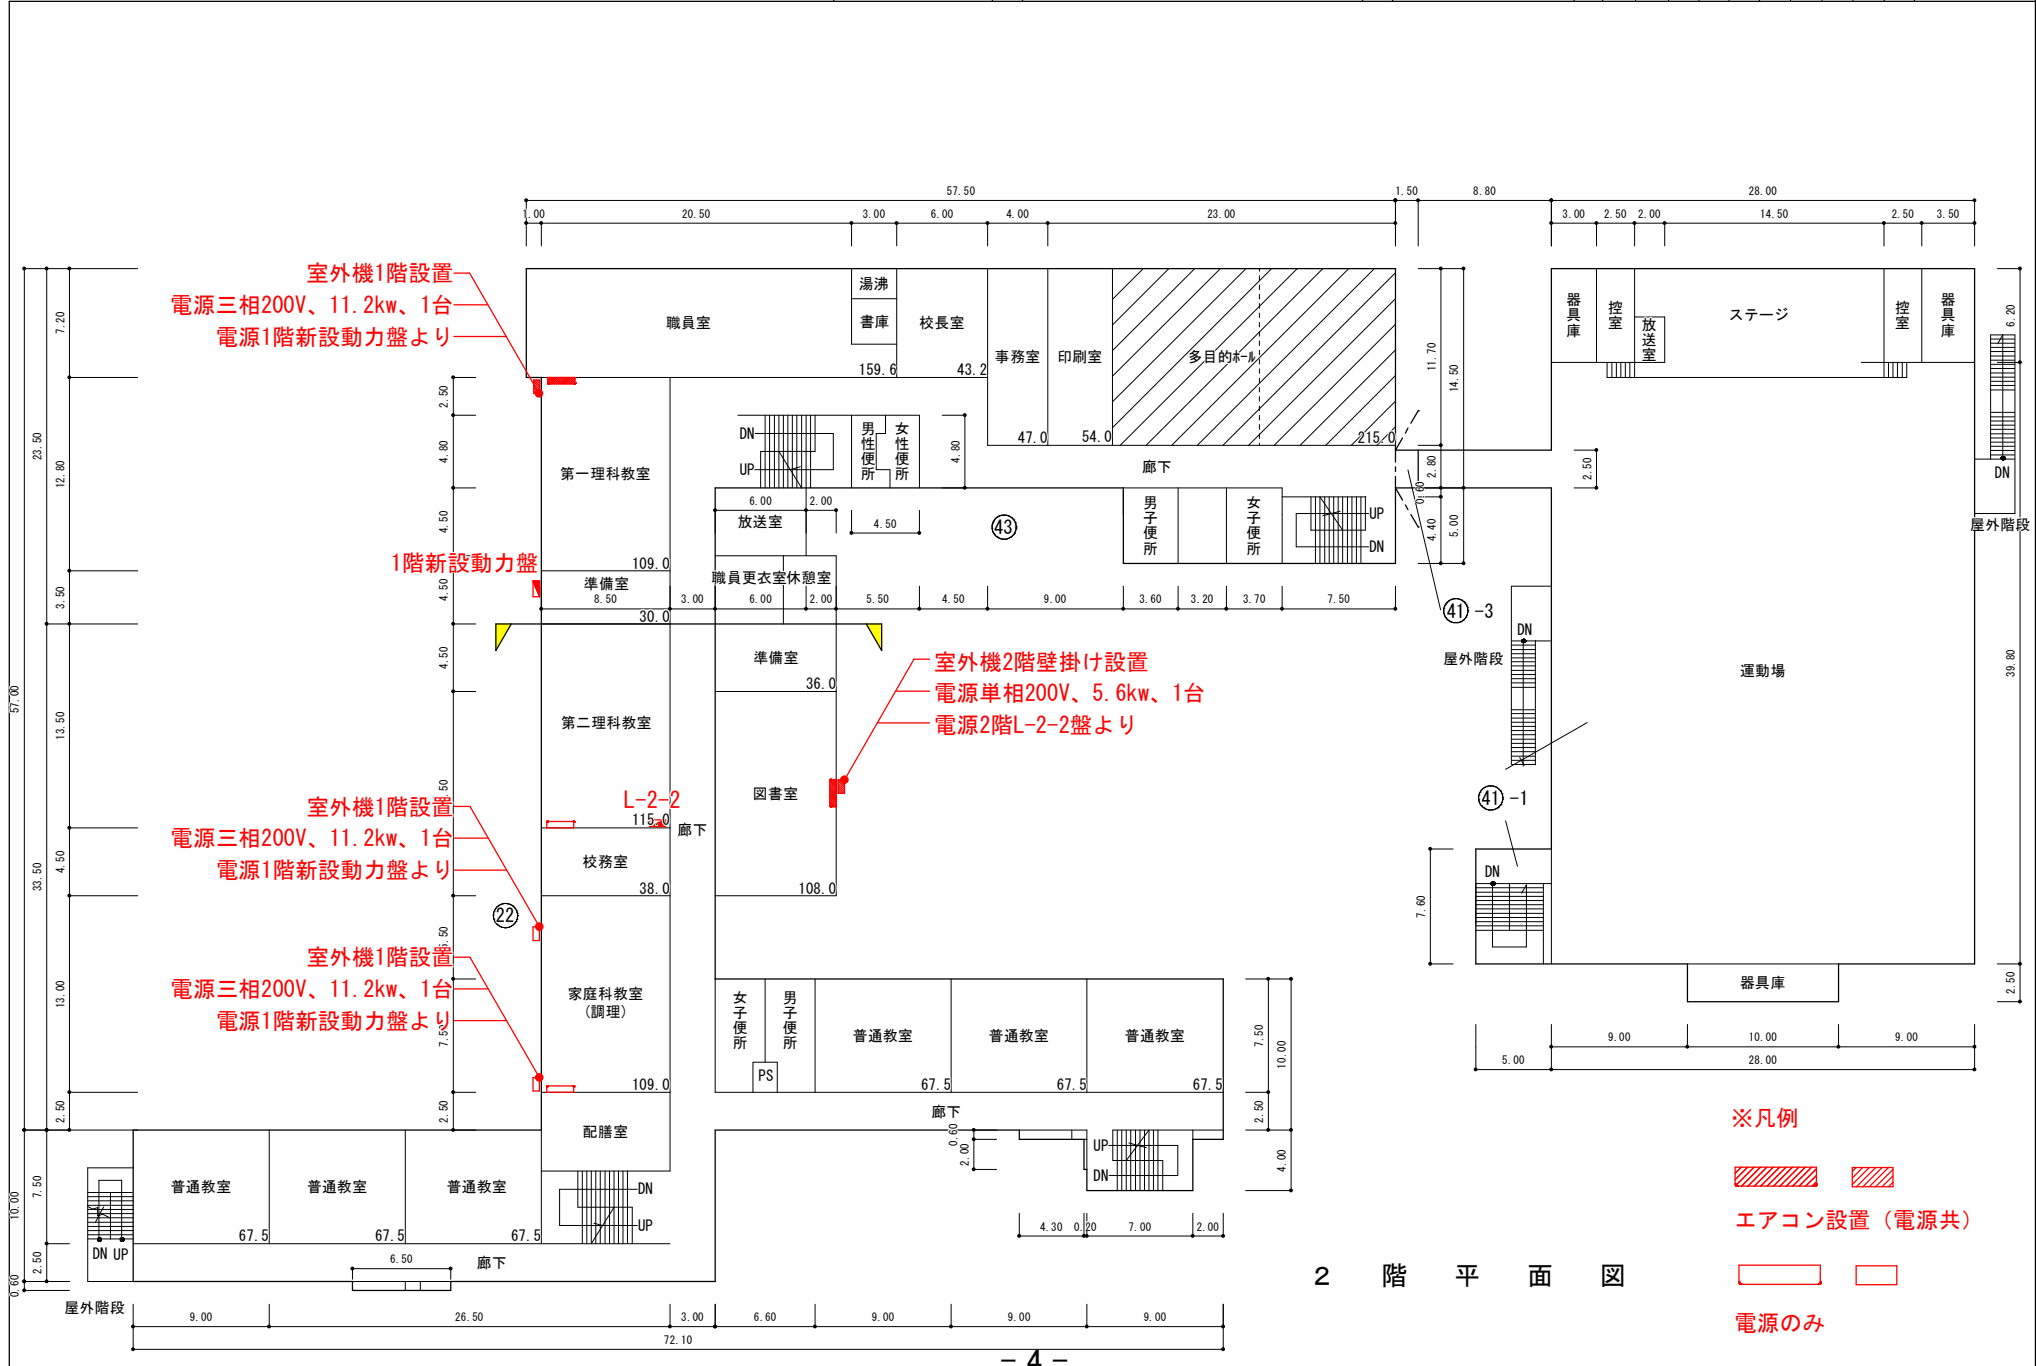

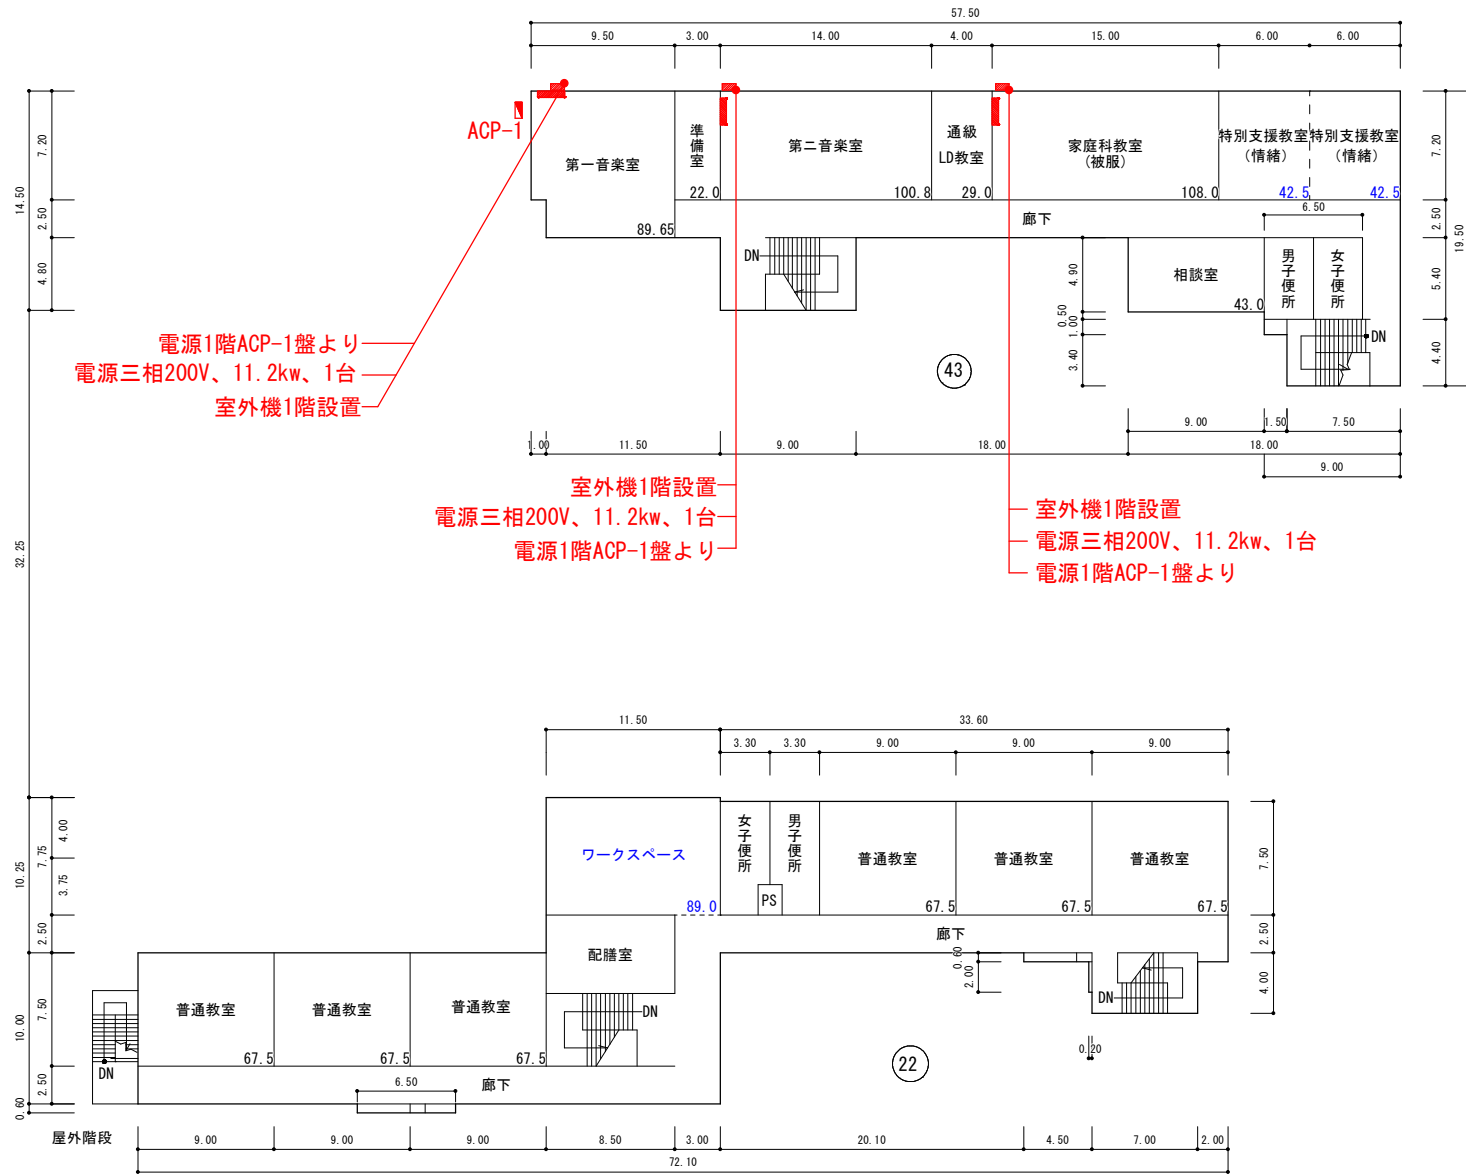

3 階 平 面 図