


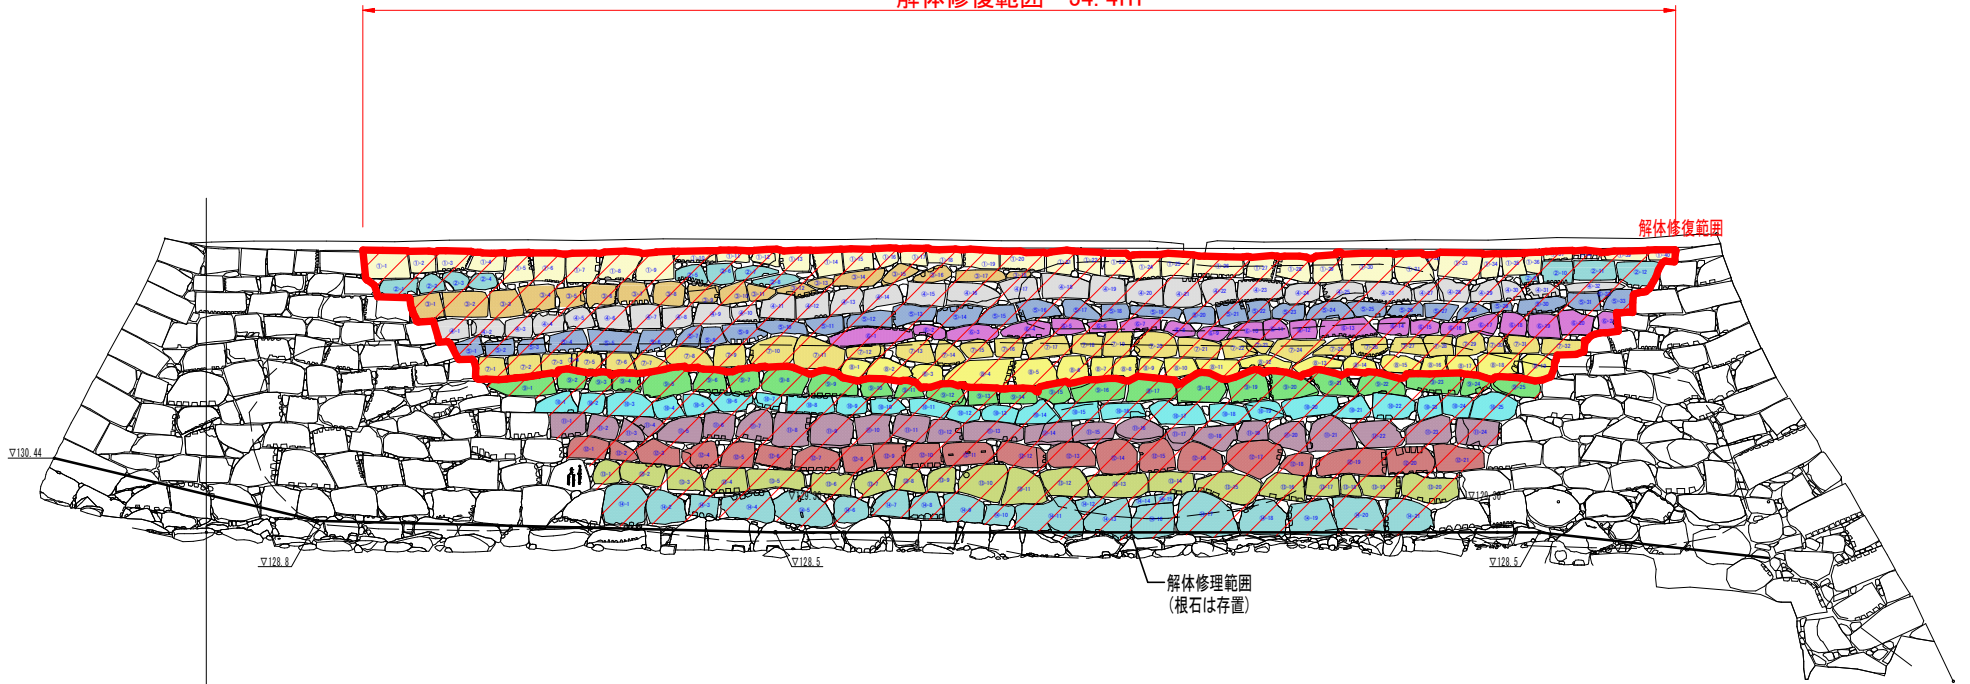

三ノ丸北西部北面石垣立面図

解体修復範囲 34.4m



 解体範囲 全体 199.7m², 14段 (343個)

 解体範囲 今年度 102.3m², 8段 (207個)